


FRONT ELEVATION

OFFICE....51297

SCALE: 1/8" = 1'-0"

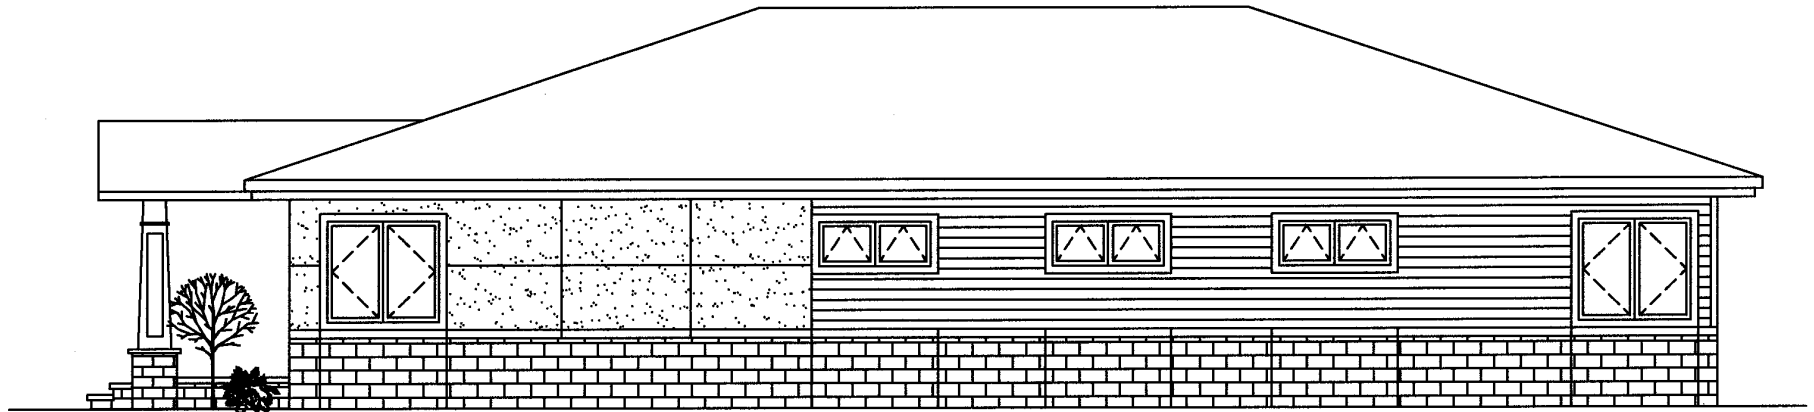

RIGHT ELEVATION

OFFICE....51297

SCALE: 1/8" = 1'-0"