


FRONT ELEVATION

56x40 OFFICE....52996

SCALE: 1/4" = 1'-0"

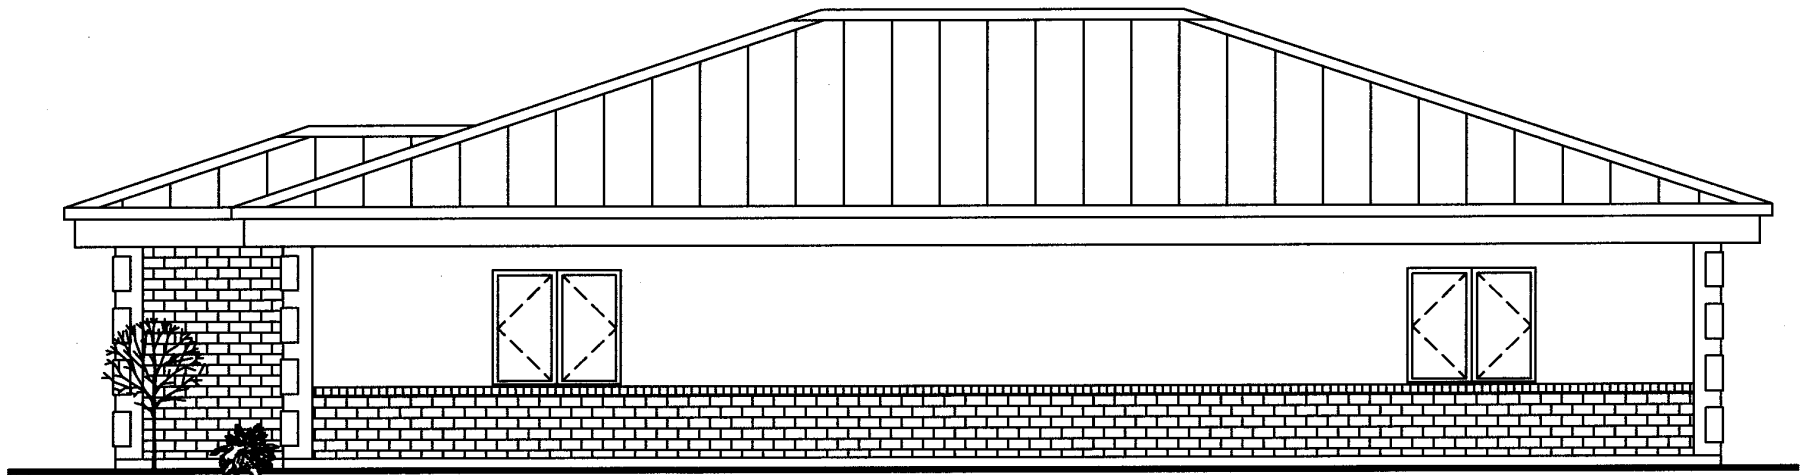

SIDE ELEVATION

56x40 OFFICE....52996

SCALE: 1/4" = 1'-0"