


FRONT ELEVATION

64x56 OFFICE

SCALE: 1/4" = 1'-0"

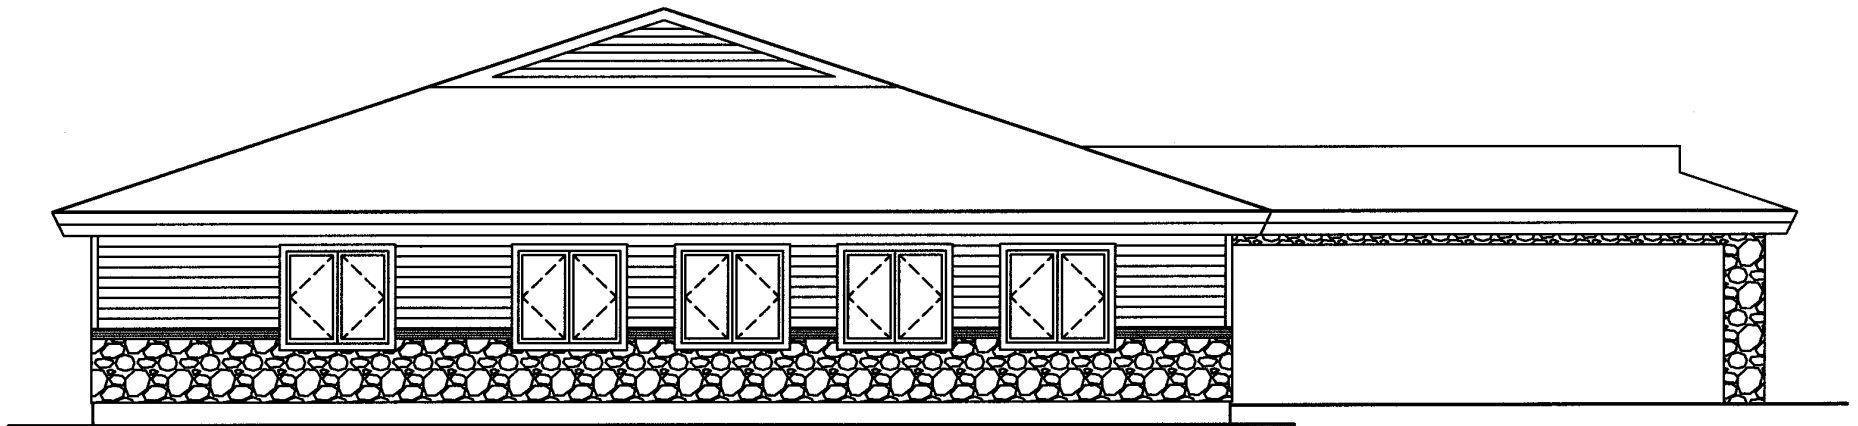

SIDE ELEVATION

64x56 OFFICE

SCALE: 1/4" = 1'-0"